


# PALESTRA SCUOLA MEDIA A. MANZONI

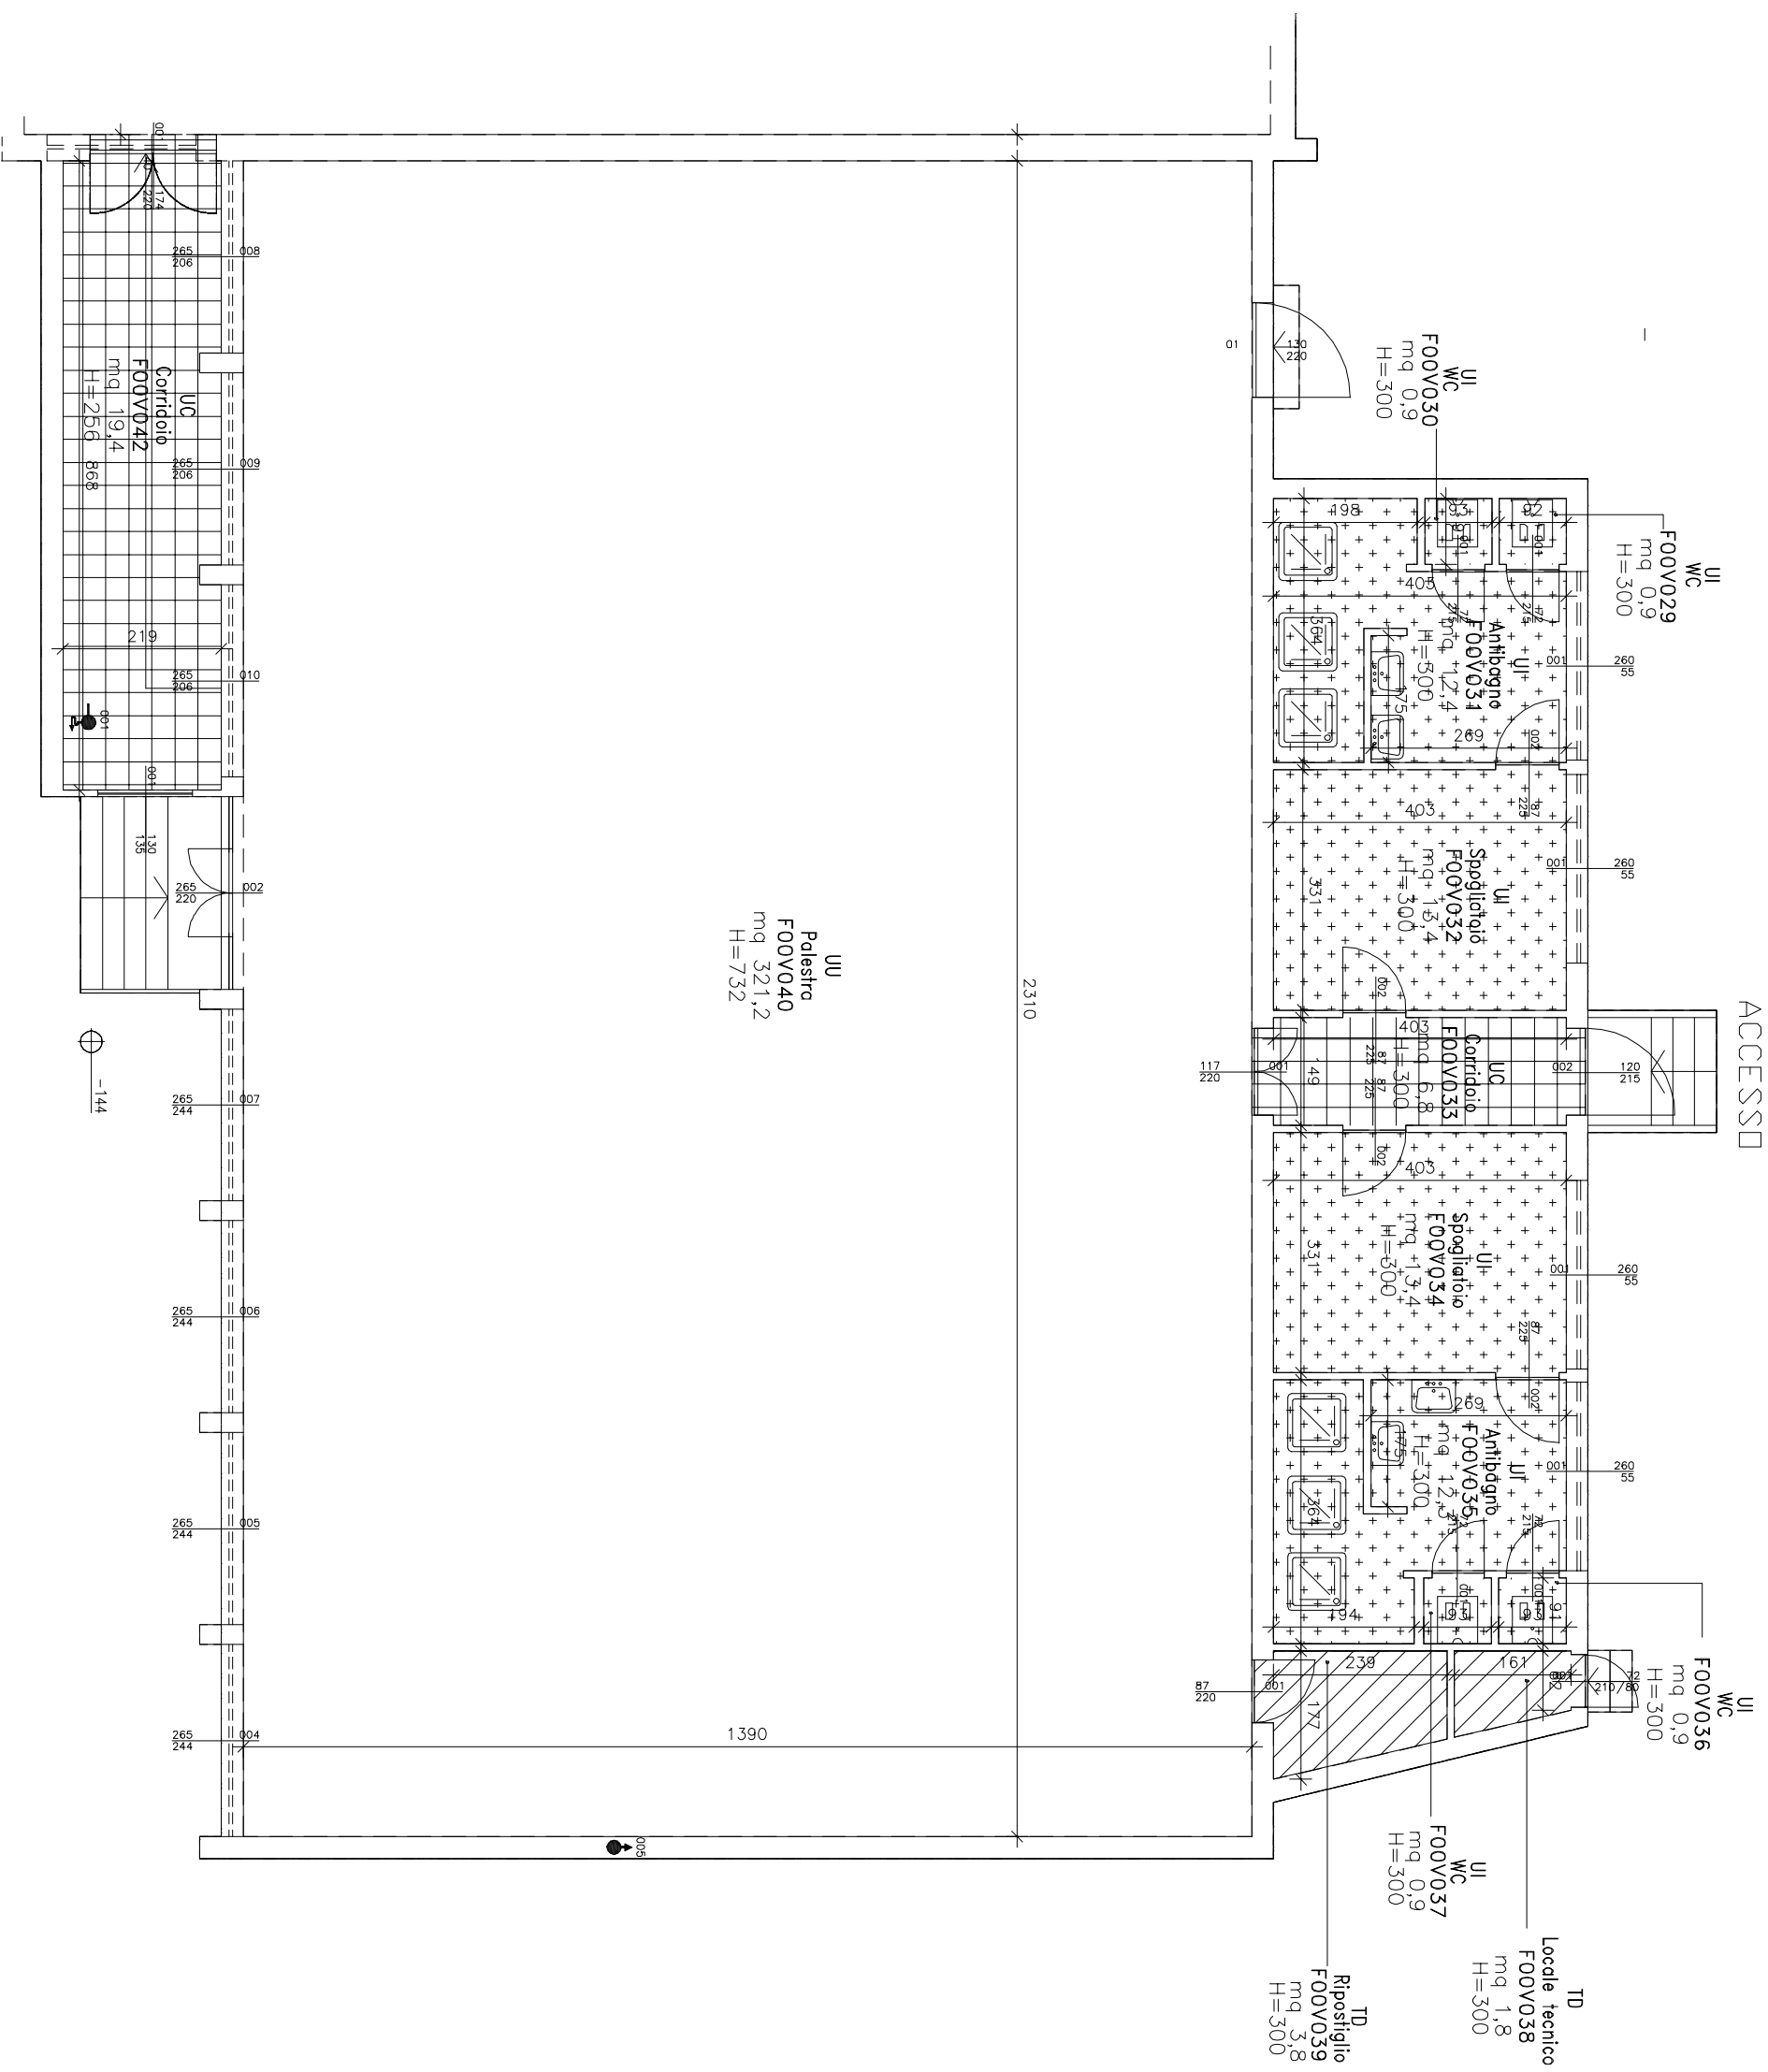

ACCESSO

UI  
WC  
F00V036  
mq 0,9  
H=300

TD  
Locale tecnico  
F00V038  
mq 1,8  
H=300

UI  
WC  
F00V037  
mq 0,9  
H=300

TD  
Riposiglio  
F00V039  
mq 3,8  
H=300

2310

UI  
Palestra  
F00V040  
mq 321,2  
H=732

1390

-144